

IFSA 2009 Annual Conference & Exhibition

September 12-17, 2009
 Sheraton Dallas
 Dallas, Texas
 Grand Hall & Dallas Ballroom




139 Campanelli Drive
 Middleborough, MA 02346
 Phone: 508.946.8500
 Fax: 508.923.1409

- Account Executive: Kelly Lynch
- Revision Date: 12-19-08
- Rev. # 03
- Drawn By: Jocelyn Souto/kc/dl
- Scale: Fit to Page

Inventory as of 12/19/2008

Dimension	Size	Qty	SqFt
10'x10'	100	130	13,000
Totals:		130	13,000

Disclaimer
 Every effort has been made to ensure the accuracy of all information contained on this floor plan. However no warranties, either expressed or implied are made with respect to this floor plan. If the location of building columns, utilities or other architectural components of the facility is a consideration in the construction or usage of an exhibit, it is the sole responsibility of the exhibitor to physically inspect the facility to verify all dimensions and locations.

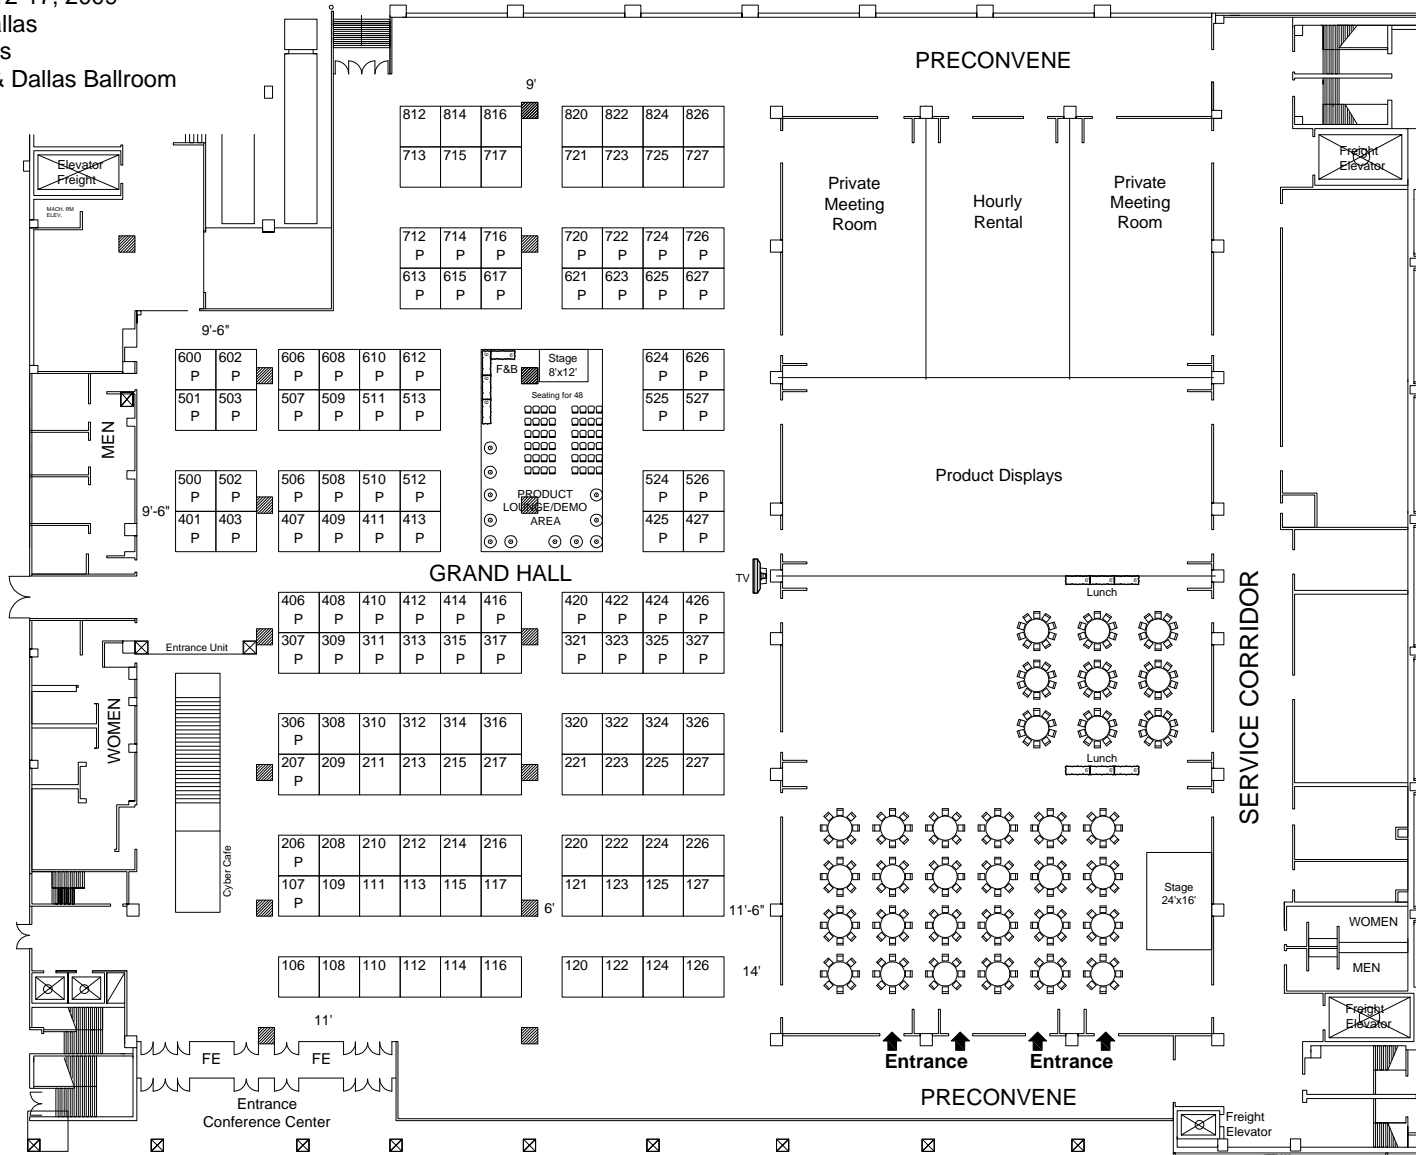

*This floor plan is subject to fire marshal approval.